


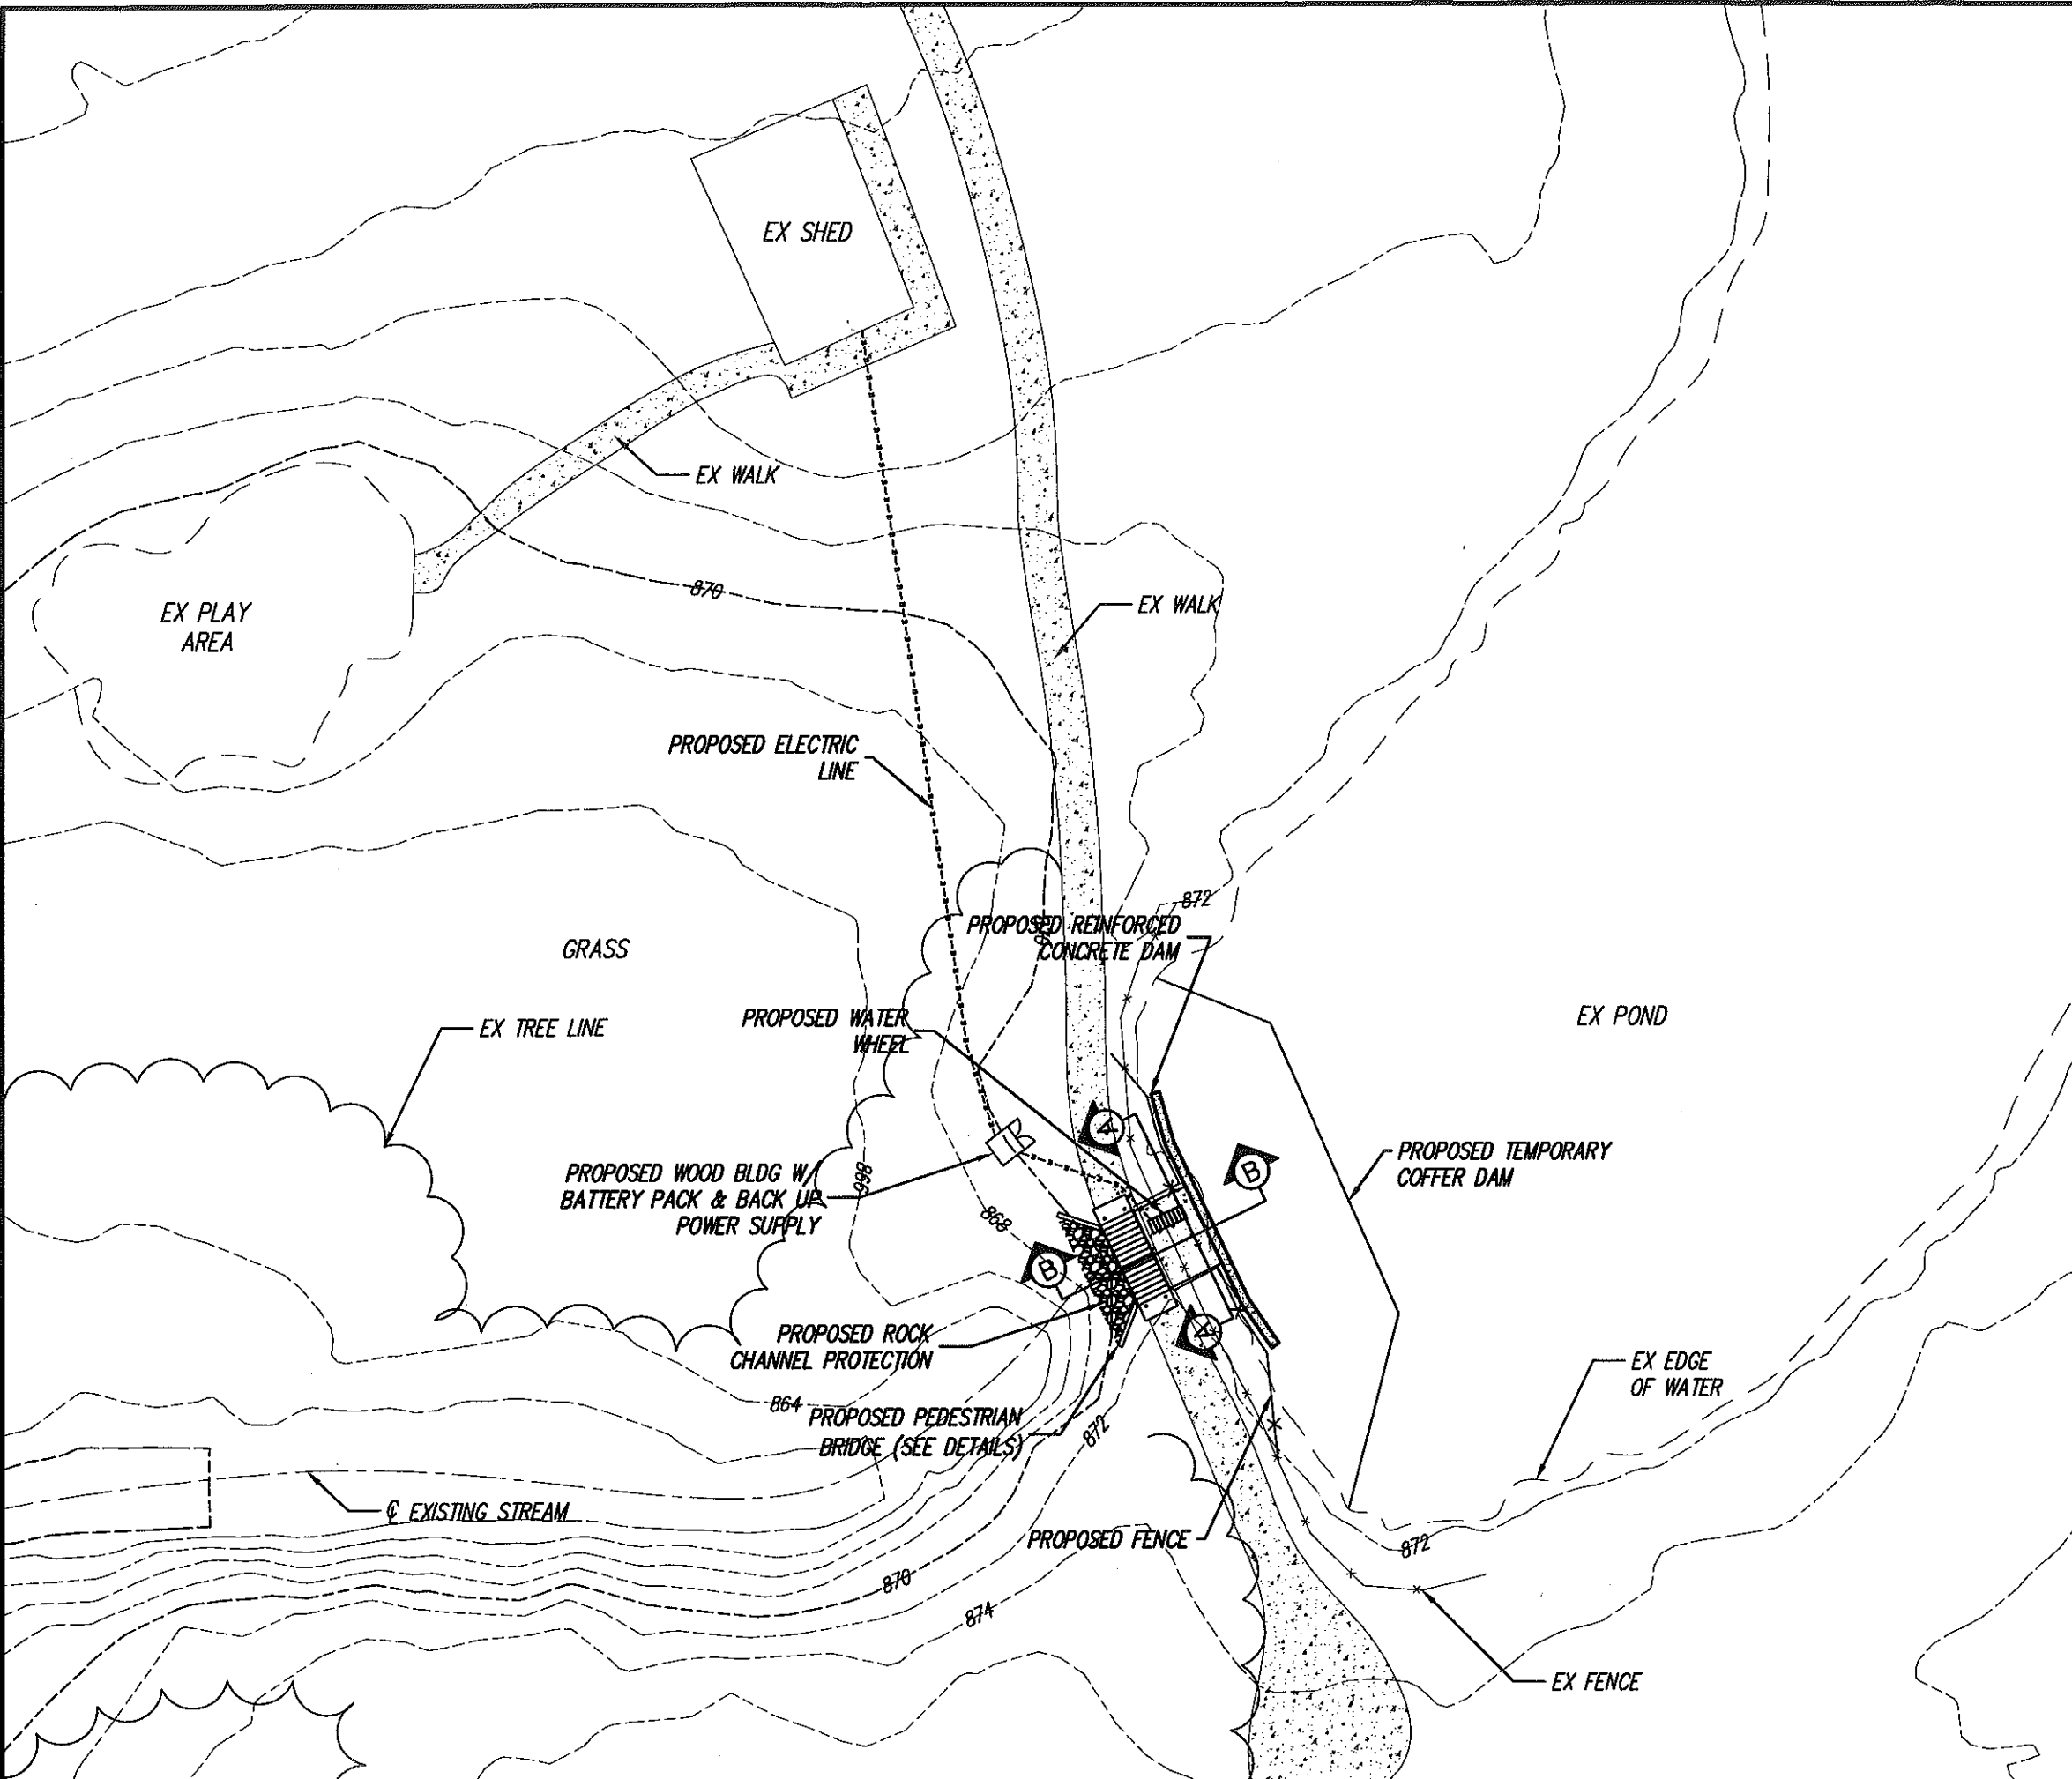

LEGEND
— EXISTING CONTOUR
— EXISTING TREE/BRUSH LINE

NOTE:
CONTOURS ARE FROM
MONTGOMERY COUNTY GIS

CONCEPT PLAN
4-11-14

BRUMBAUGH
ENGINEERING &
SURVEYING, LLC
1105 SOUTH MIAMI STREET
WEST MILTON, OHIO 45383
PHONE: (937) 698-3000
FAX: (937) 698-3928
EMAIL: John@bes-engineer.com

REV.	DATE	REVISION DESCRIPTION